


# 用地红线图

建设单位：佛山市南海区南三投资建设有限公司

项目名称：广珠铁路官窑货场物流园（一期）一期路网-环路工程（三水段）

用地面积：14390.76平方米

土地座落：佛山市三水区乐平镇贤寮村一汽大众货场北侧

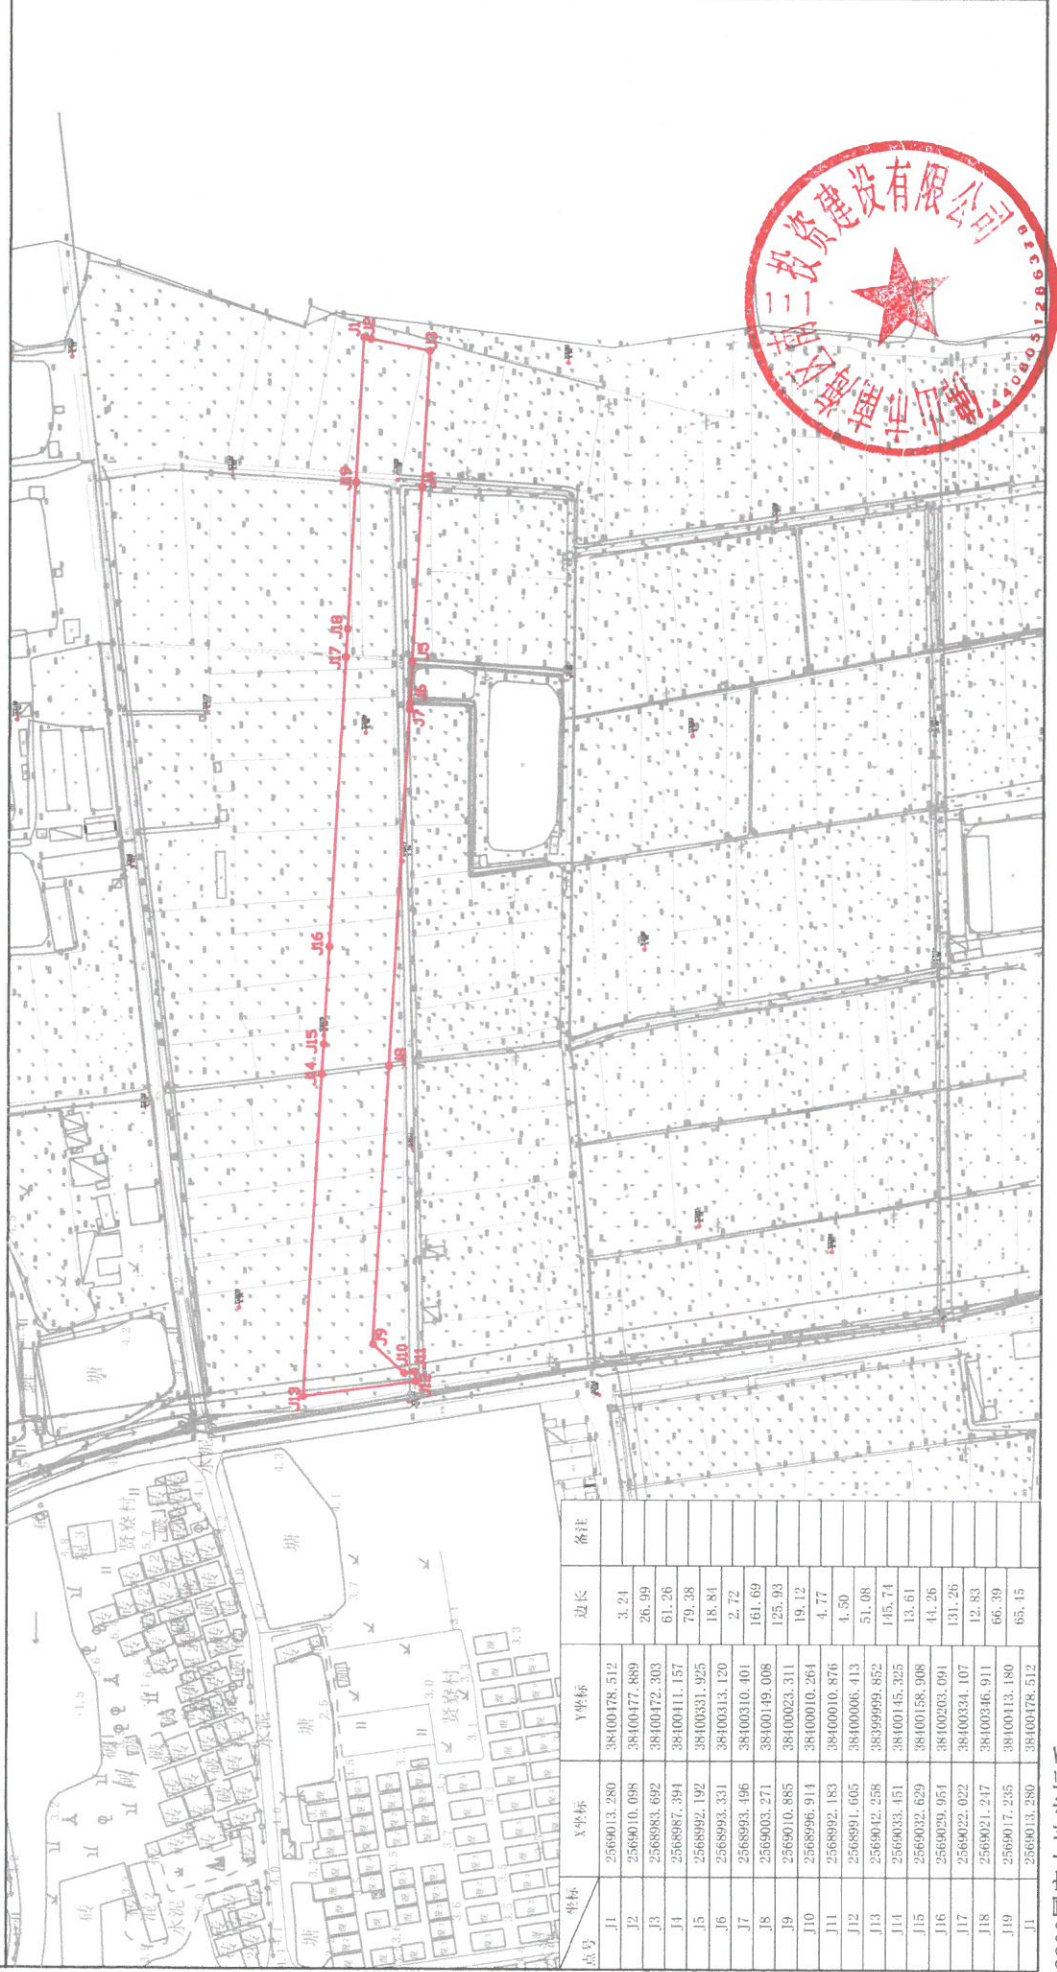

点号	X坐标	Y坐标	边长	备注
J1	2569013.280	38400178.512	3.24	
J2	2569010.098	38400177.889	26.99	
J3	2568983.692	38400172.303	61.26	
J4	2568987.394	38400411.157	79.38	
J5	2568892.192	38400331.925	18.84	
J6	2568893.331	38400313.120	2.72	
J7	2568893.196	38400310.401	161.69	
J8	2569003.271	38400149.008	125.93	
J9	2569010.885	38400023.311	19.12	
J10	2568996.911	38400010.264	4.77	
J11	2568892.183	38400010.876	4.50	
J12	2568991.005	38400006.413	51.08	
J13	2569042.258	38399999.852	145.74	
J14	2569033.451	38400145.325	13.61	
J15	2569032.629	38400158.908	44.26	
J16	2569029.954	38400203.091	131.26	
J17	2569022.022	38400334.107	12.83	
J18	2569021.247	38400346.911	66.39	
J19	2569017.295	38400143.180	65.45	
J1	2569013.280	38400178.512		

1:3000

2000国家大地坐标系  
1985国家高程基准