

业务编号: 202103090000132

用地红线图



单位: m, m²

地块编号: YDCR44060500602042
 项目名称: .
 用地面积: 13712.86m²
 宗地编码: 440605006020GB10022
 用地单位: .

图形GUID: {5C24A389-37B6-4B31-89D5-E1CF7B28BBBD}




土地座落: 广东省佛山市南海区狮山镇狮山大学城西南面、佛山一环东面、桃园西路南面、广三高速北侧

北



点号	坐标	X坐标	Y坐标	边长	备注
J1		2560860.026	701727.747		
J2		2560886.511	701831.198	106.79	
J3		2560885.343	701831.294	1.17	
J4		2560864.354	701833.638	21.12	圆弧
J5		2560843.459	701836.703	21.12	
J6		2560810.819	701842.975	33.24	圆弧
J7		2560778.566	701851.004	23.92	
J8		2560757.306	701840.051	66.90	
J9		2560735.316	701776.872	56.46	
J10		2560779.514	701741.737	20.96	
J11		2560797.289	701730.712	20.96	圆弧
J12		2560817.129	701724.088	2.11	
J13		2560819.197	701723.656	20.65	
J14		2560839.416	701719.436	11.78	
J15		2560850.982	701720.465	11.78	圆弧
J1		2560860.026	701727.747		

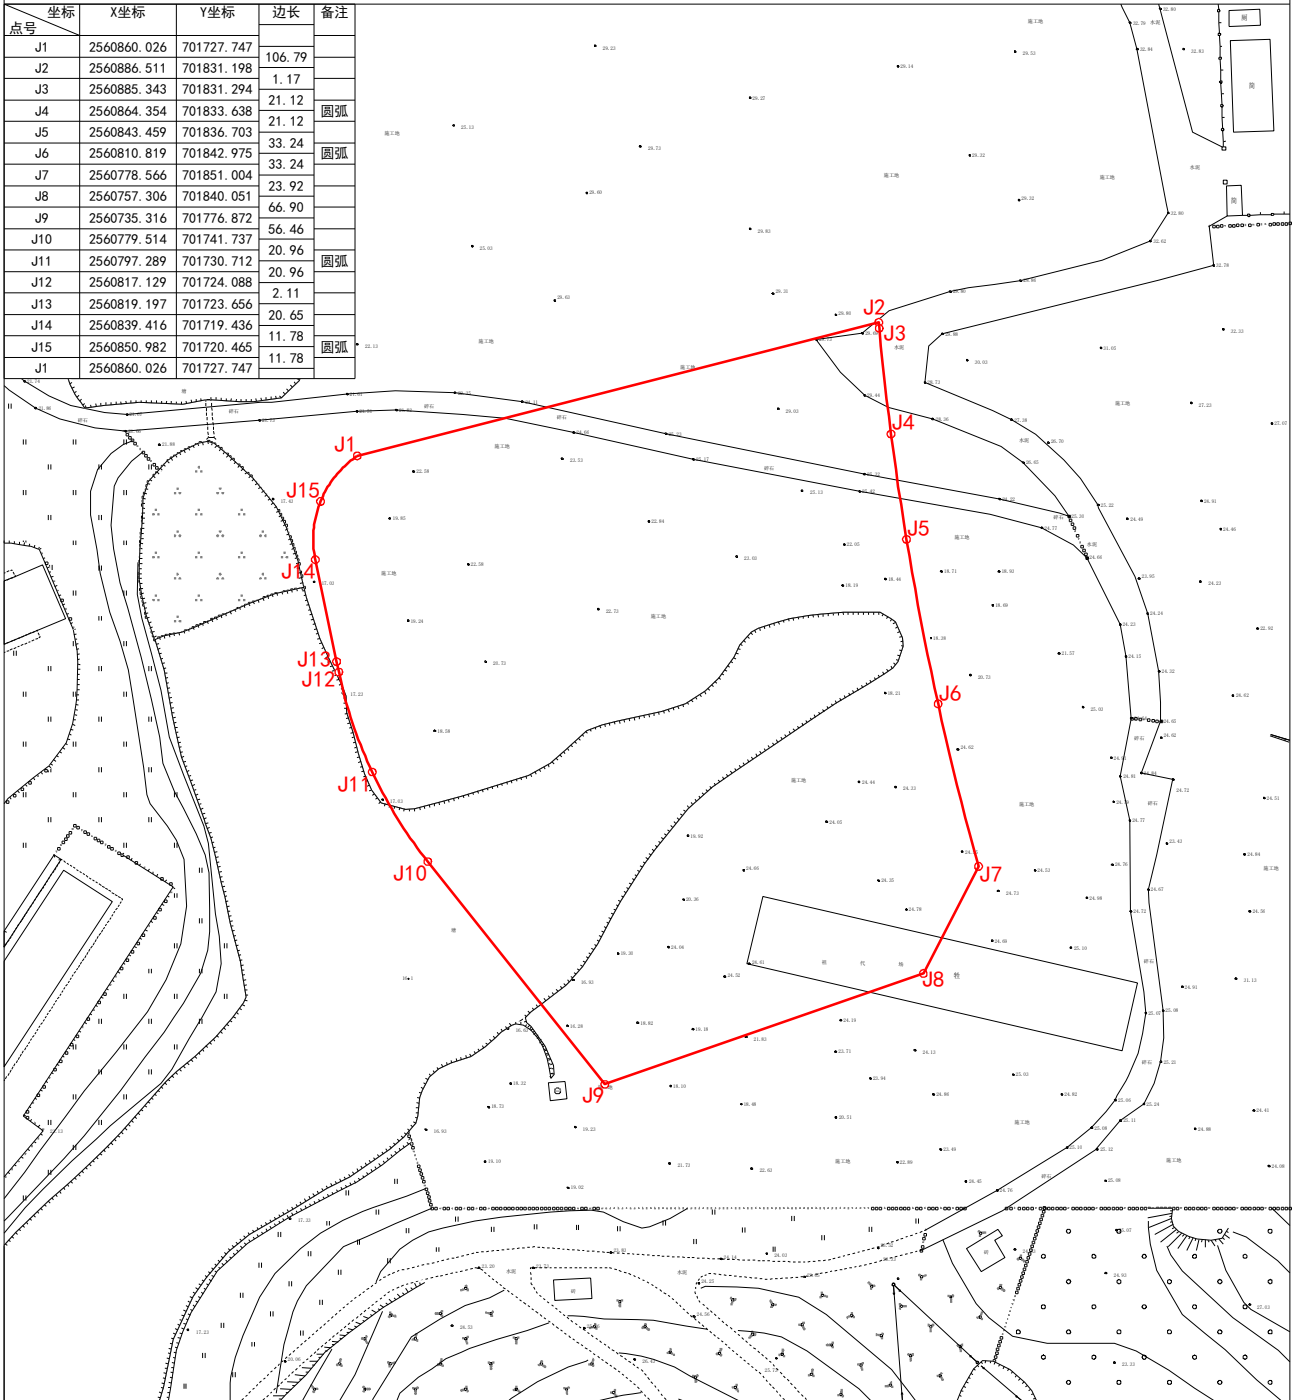

佛山快好测绘科技有限公司

佛山市2000坐标系
 1985国家高程基准
 土地利用现状分类GB/T21010-2017

1:1500

测量员: 万武生
 绘图员: 陈可能
 检查员: 李晓芳

测量日期: 2021-3-10
 绘图日期: 2021-3-19
 检查日期: 2021-3-19