


# 卫国路北侧、文华路西侧地块建设用地红线

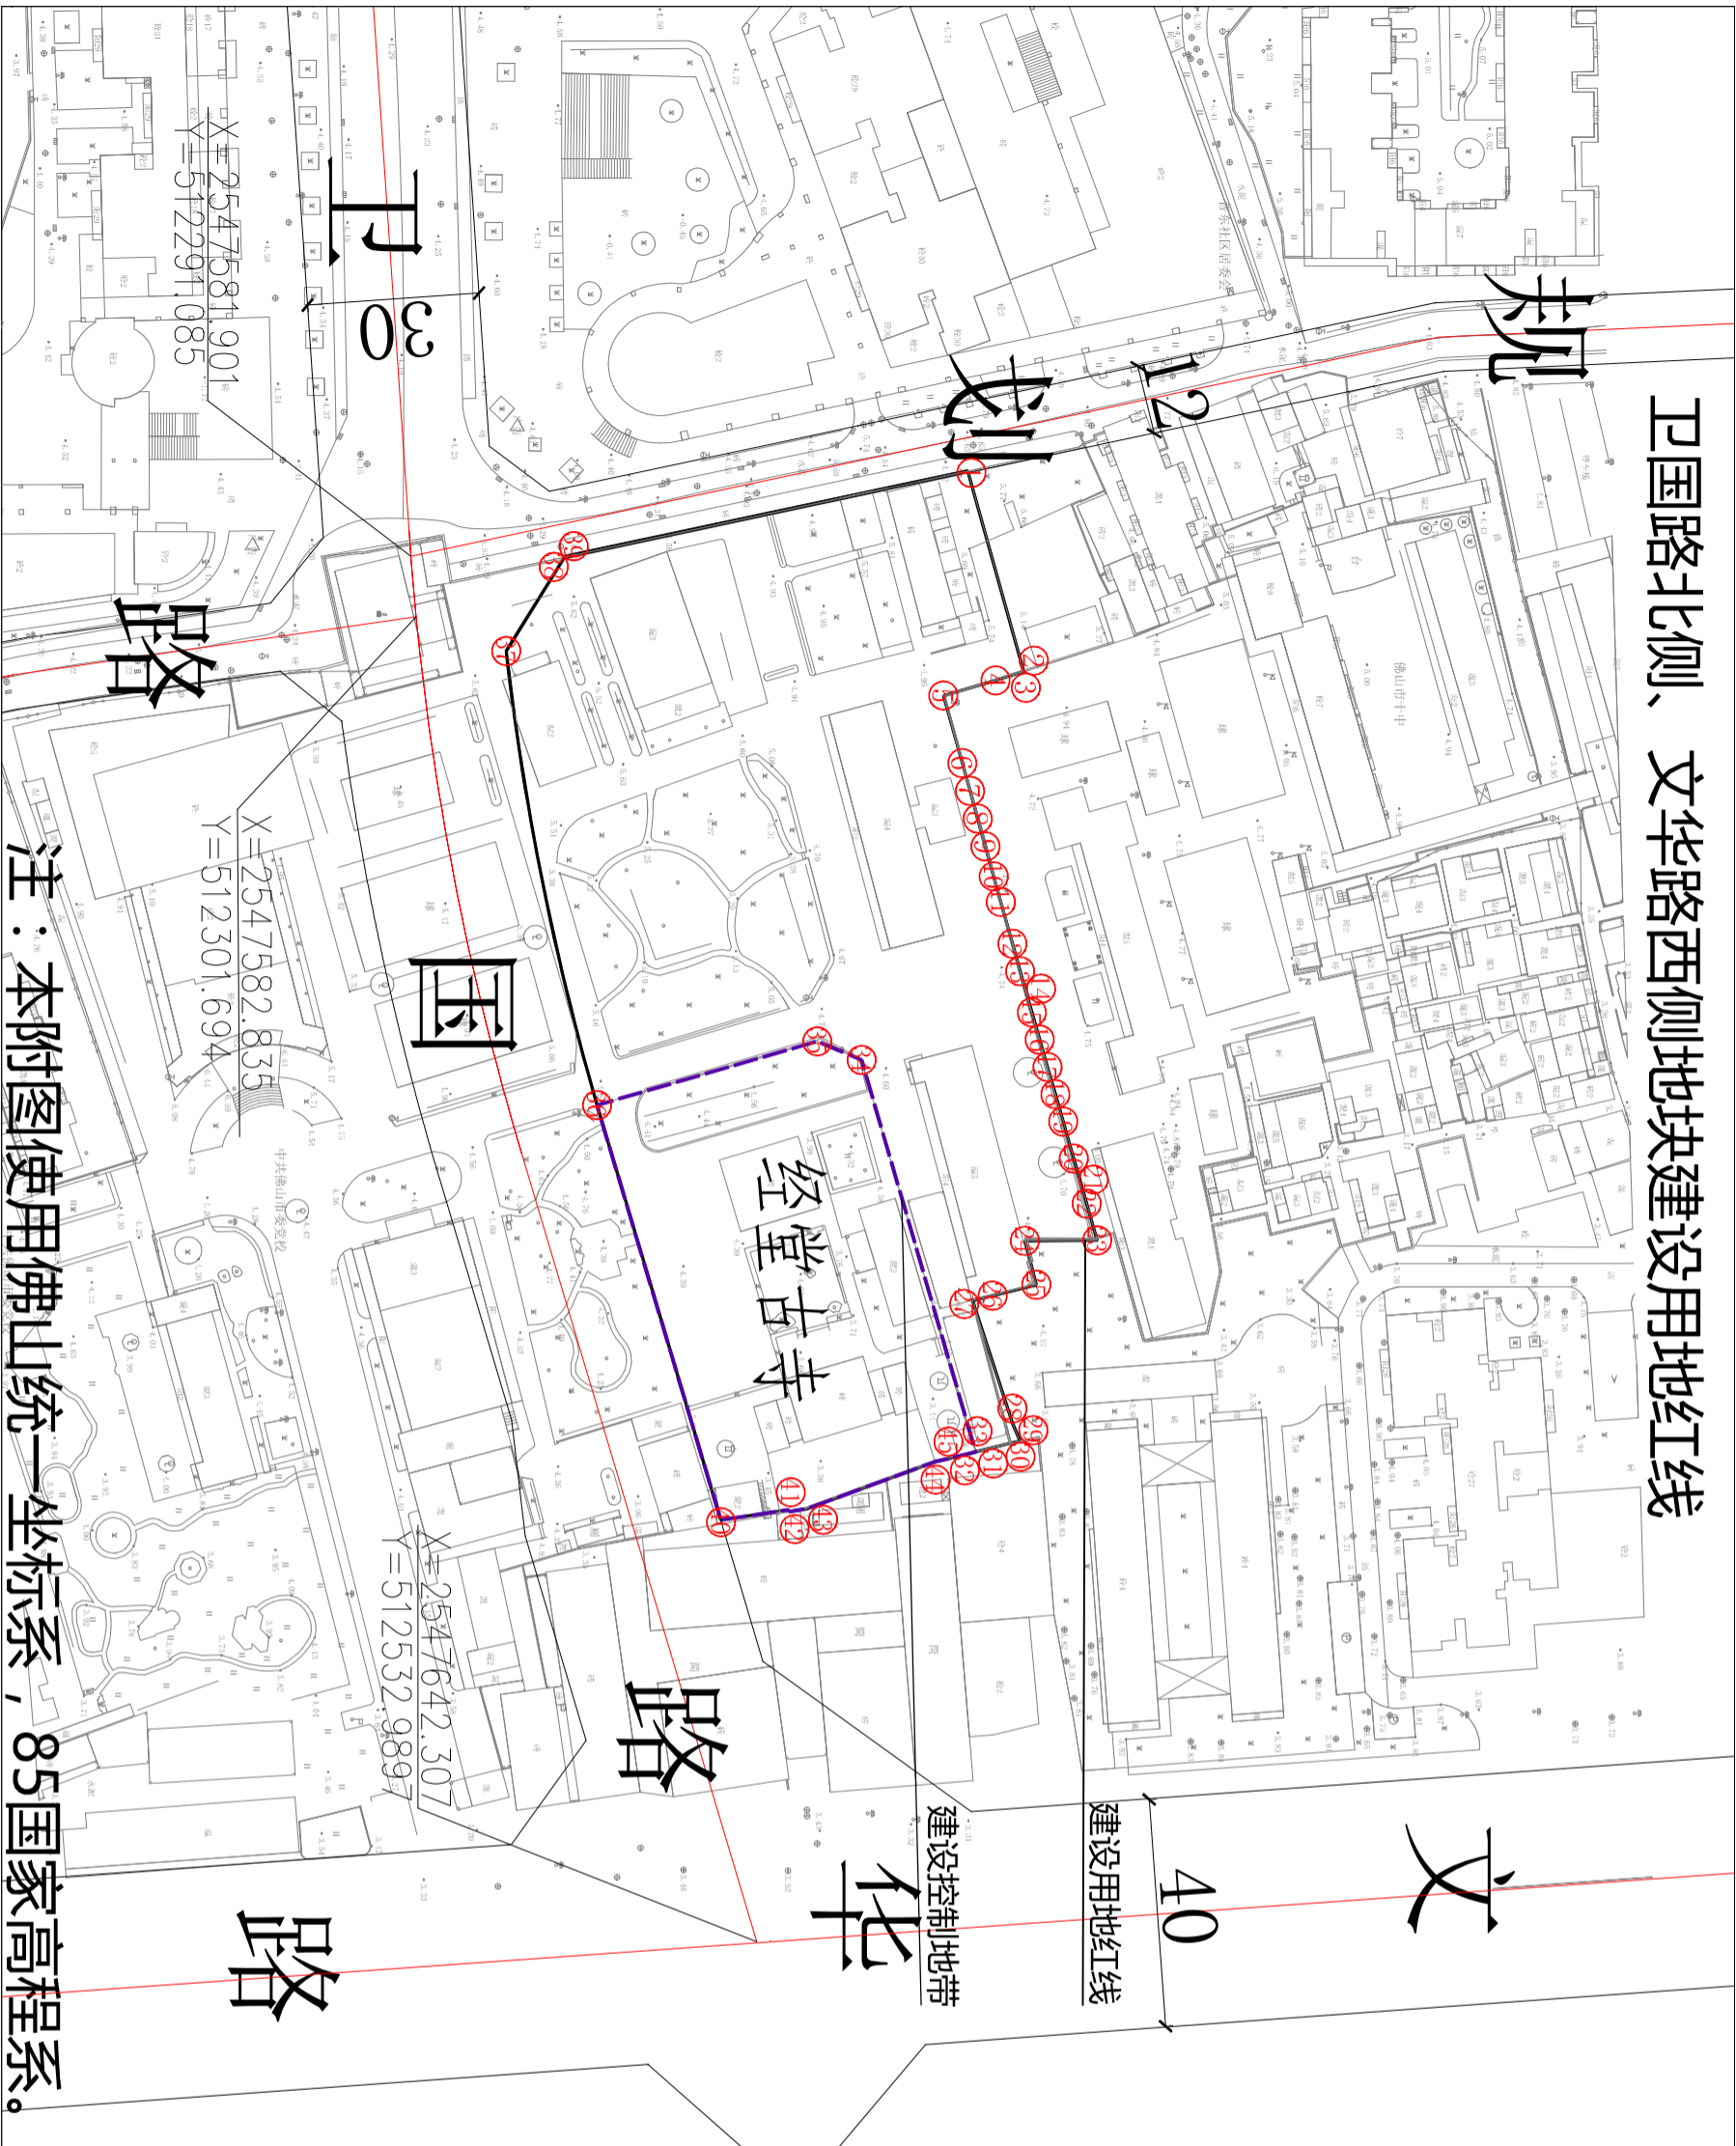

坐标

	X	Y
1	2547679.119	512276.176
2	2547688.876	512311.185
3	2547688.868	512311.187
4	2547683.968	512312.792
5	2547674.910	512315.455
6	2547678.170	512327.221
7	2547679.514	512332.073
8	2547680.859	512336.925
9	2547682.203	512341.777
10	2547683.650	512347.000
11	2547684.892	512351.482
12	2547686.909	512358.760
13	2547688.260	512363.575
14	2547688.943	512365.961
15	2547690.310	512370.732
16	2547691.678	512375.503
17	2547693.045	512380.274
18	2547694.412	512385.046
19	2547695.779	512389.817
20	2547697.627	512396.269
21	2547698.513	512399.359
22	2547699.880	512404.131
23	2547701.717	512410.541
24	2547689.087	512410.628
25	2547691.091	512418.287
26	2547683.463	512420.190
27	2547679.952	512421.066
28	2547686.920	512442.465
29	2547688.262	512445.624
30	2547686.691	512445.931
31	2547680.564	512447.493
32	2547680.500	512447.508
33	2547680.449	512447.334
34	2547660.591	512379.058
35	2547652.858	512375.801
36	2547614.408	512386.938
37	2547598.555	512307.659
38	2547608.544	512291.545
39	2547608.786	512291.155
40	2547635.993	512459.355
41	2547647.872	512457.583
42	2547647.916	512457.914
43	2547650.993	512457.412
44	2547673.420	512449.189
45	2547677.420	512448.258

注：本附图使用佛山统一坐标系，85国家高程系。